




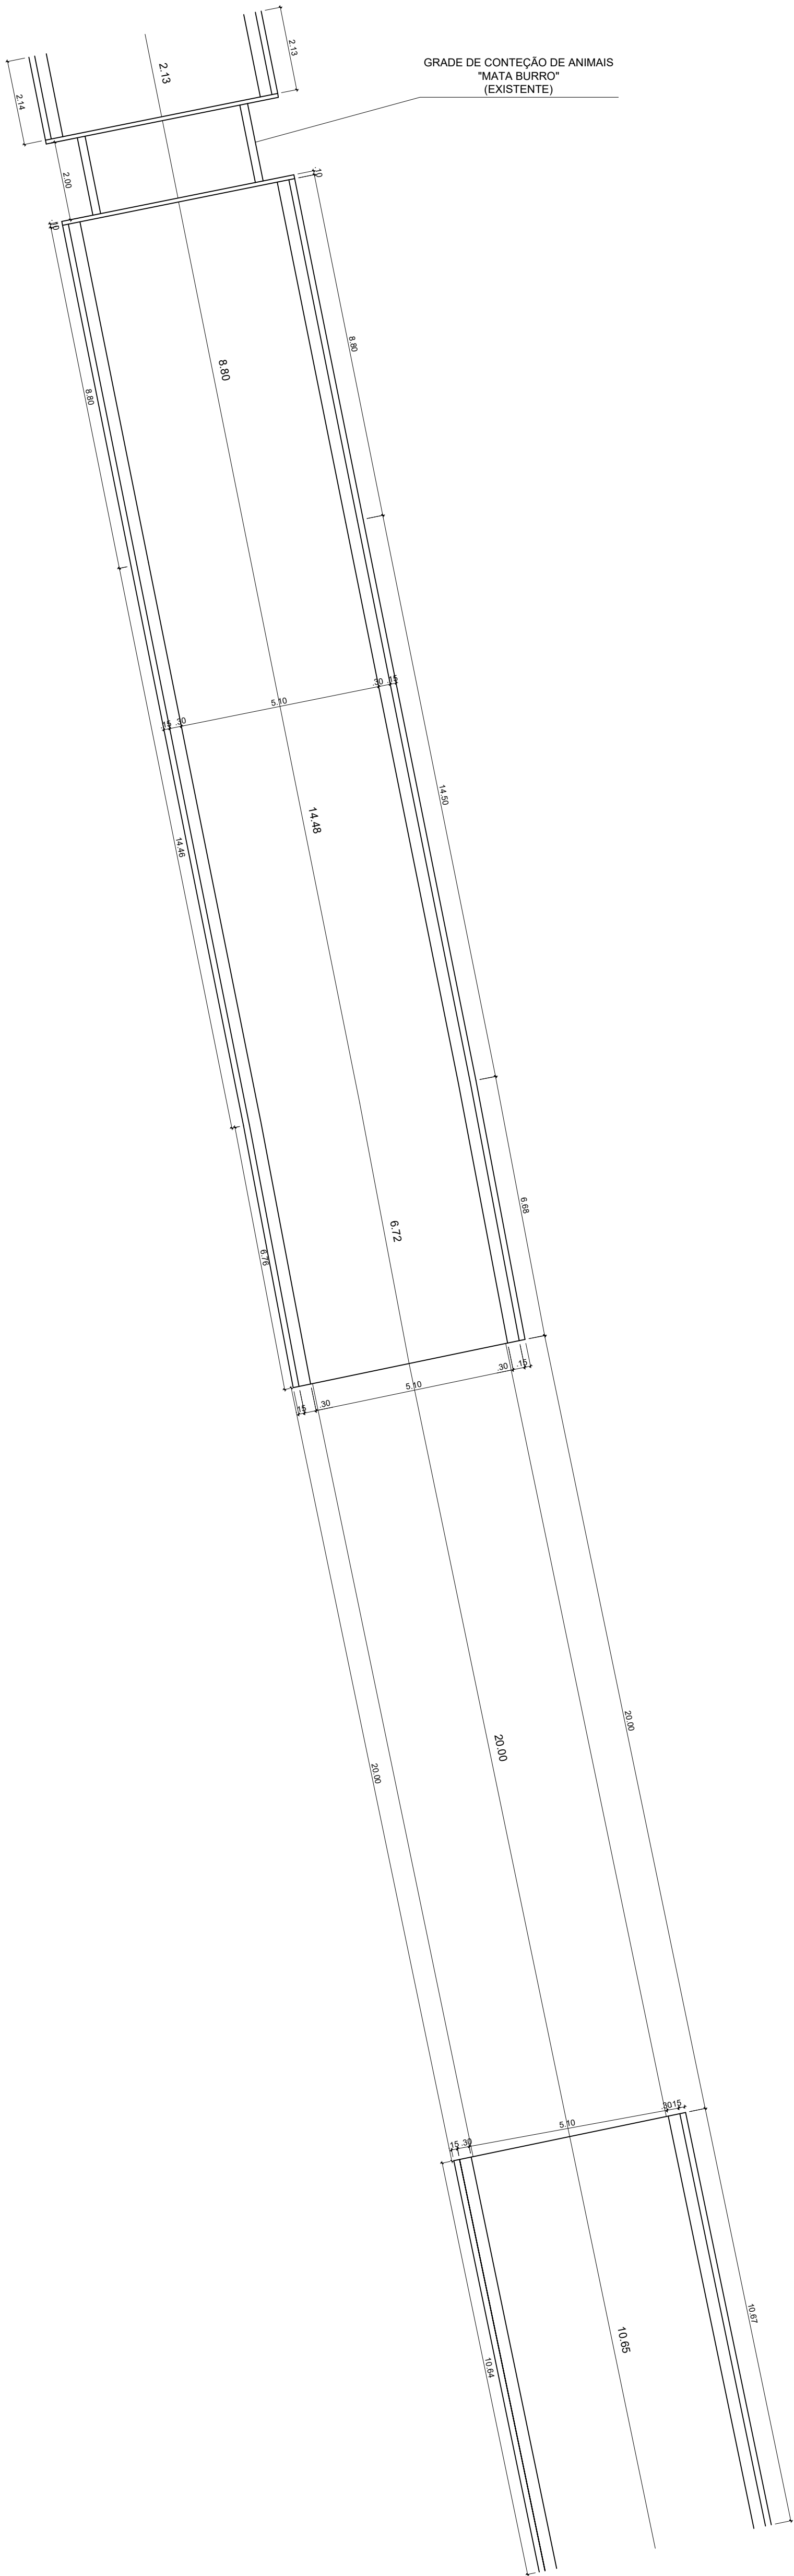

TRECHO 2
ESC. 1:100

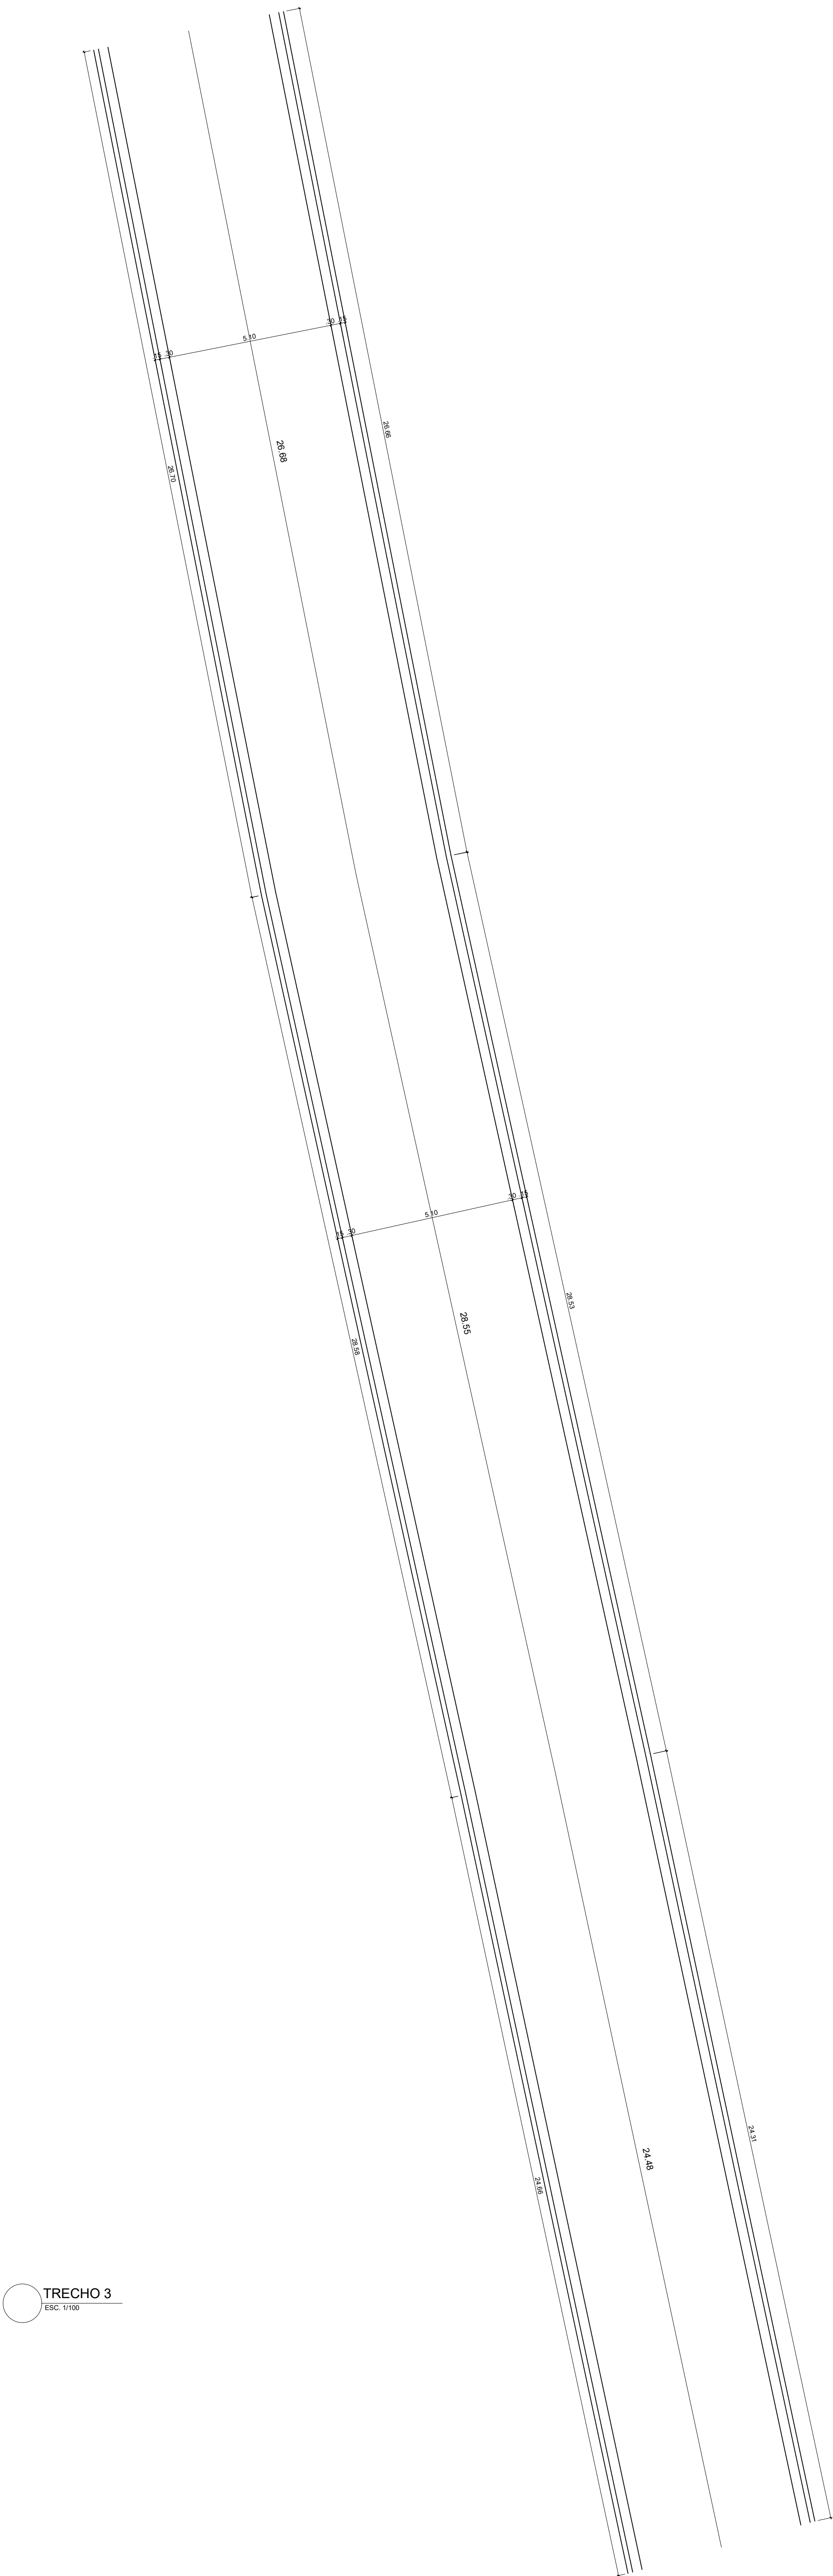

TRECHO 3
ESC. 1:100

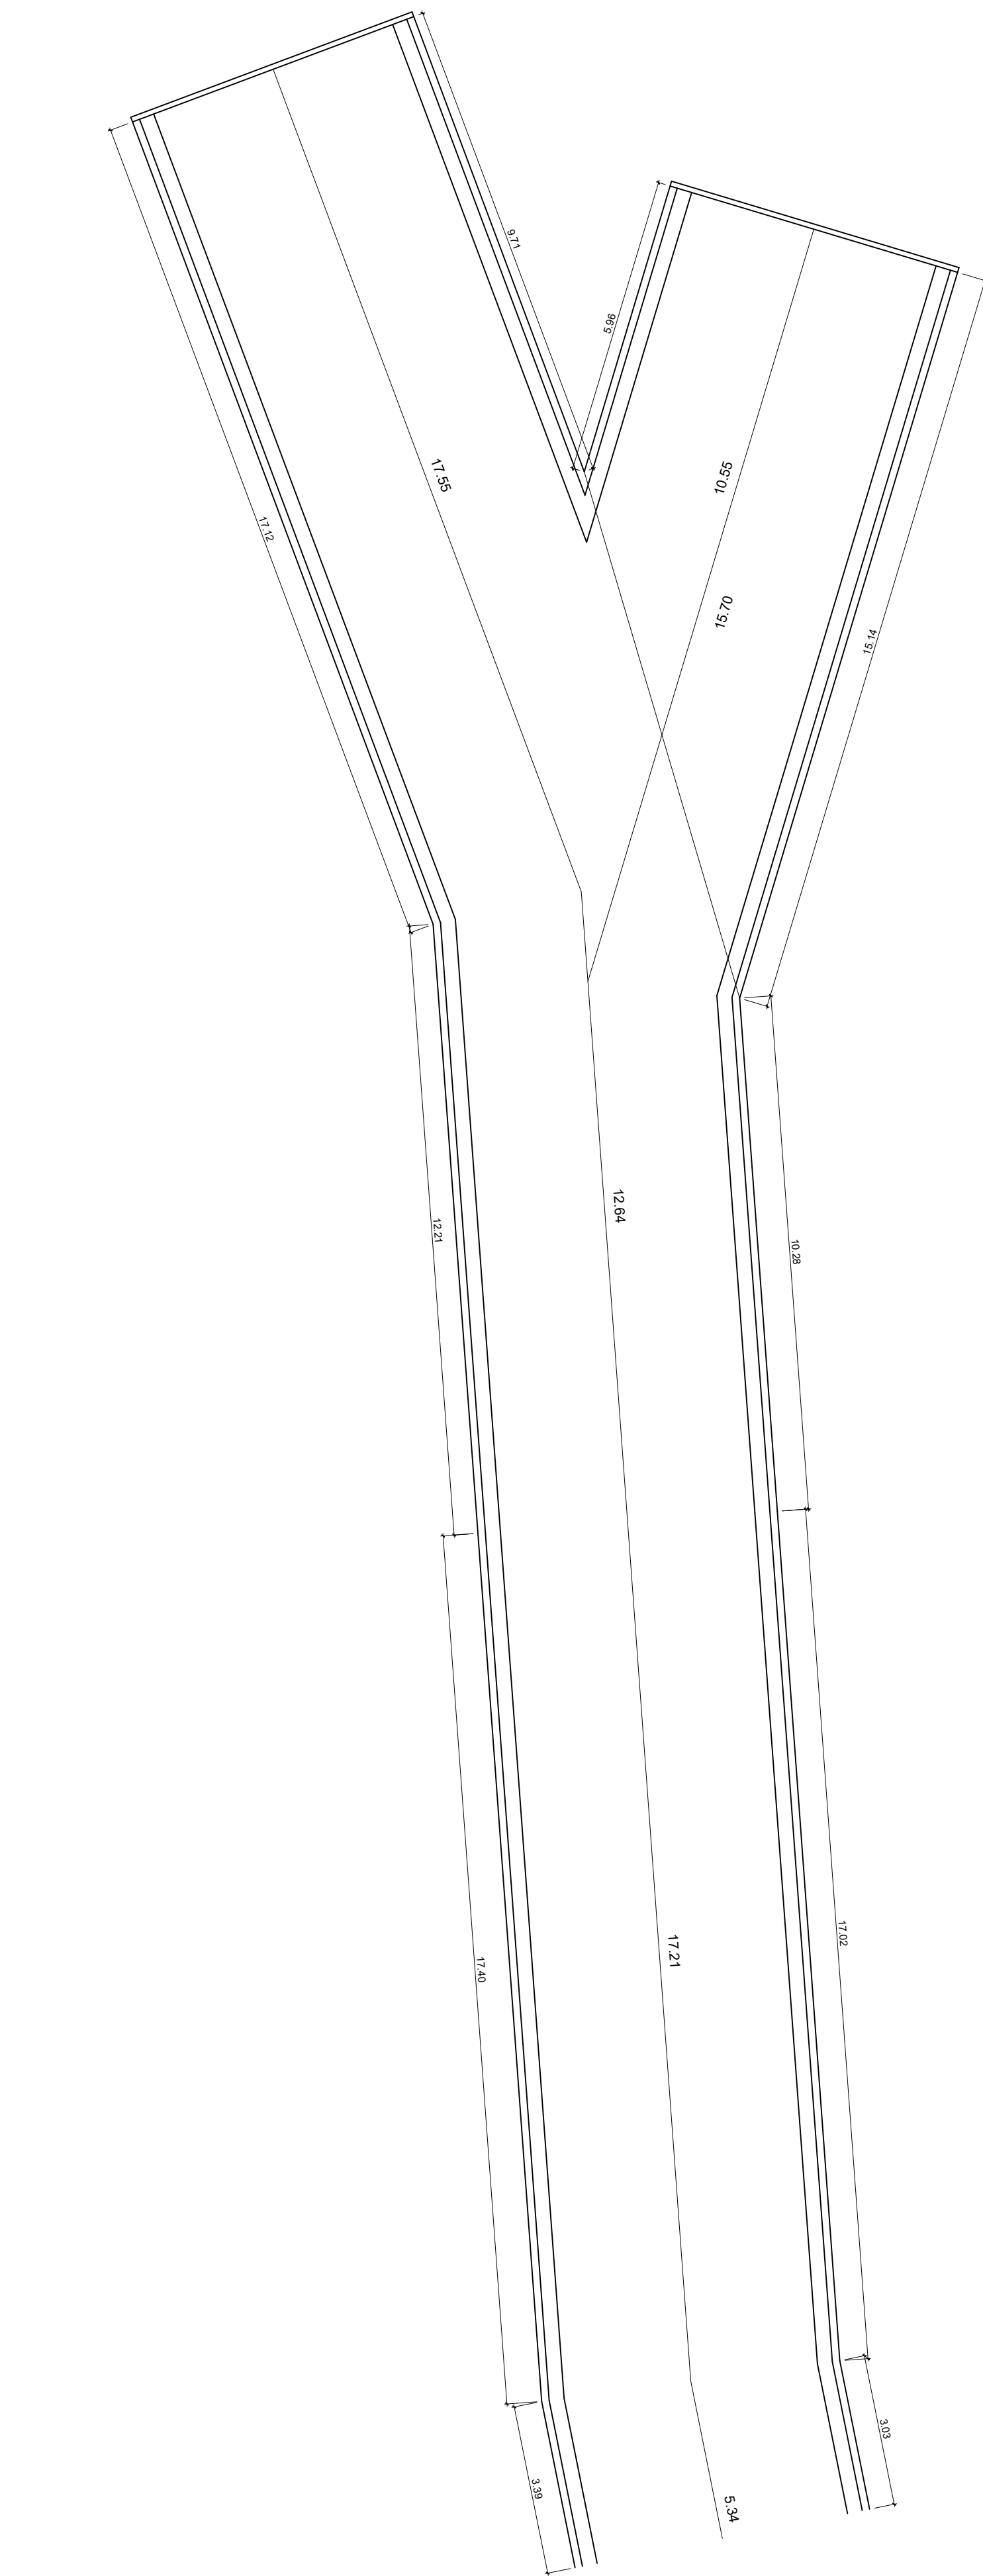

TRECHO 1
ESC. 1:100